



OFFICE OF THE MARION COUNTY SURVEYOR  
SECTION RECORD CORNER  
SECTION 34 TOWNSHIP 17 RANGE 5  
DATE: -6-13-99--- 8-19-04  
PARTY CHIEF: Wilcoxon  
CREW: \_\_\_\_\_  
TYPE OF MARKER: Harrison  
METHOD OF ESTABLISHMENT: County 10-6-92

IN. S.P.C. E ZONE, NAD 83  
NAME: 17053405  
N: 513890.9893(m)  
E: 75967.2839(m)

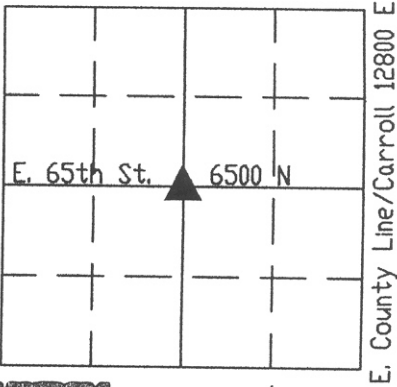

THIS CORNER POSITION REPRESENTS A "TITLE" CORNER AND MAY NOT NECESSARILY REPRESENT THE POSITION BASED ON RECORD CORNERS.

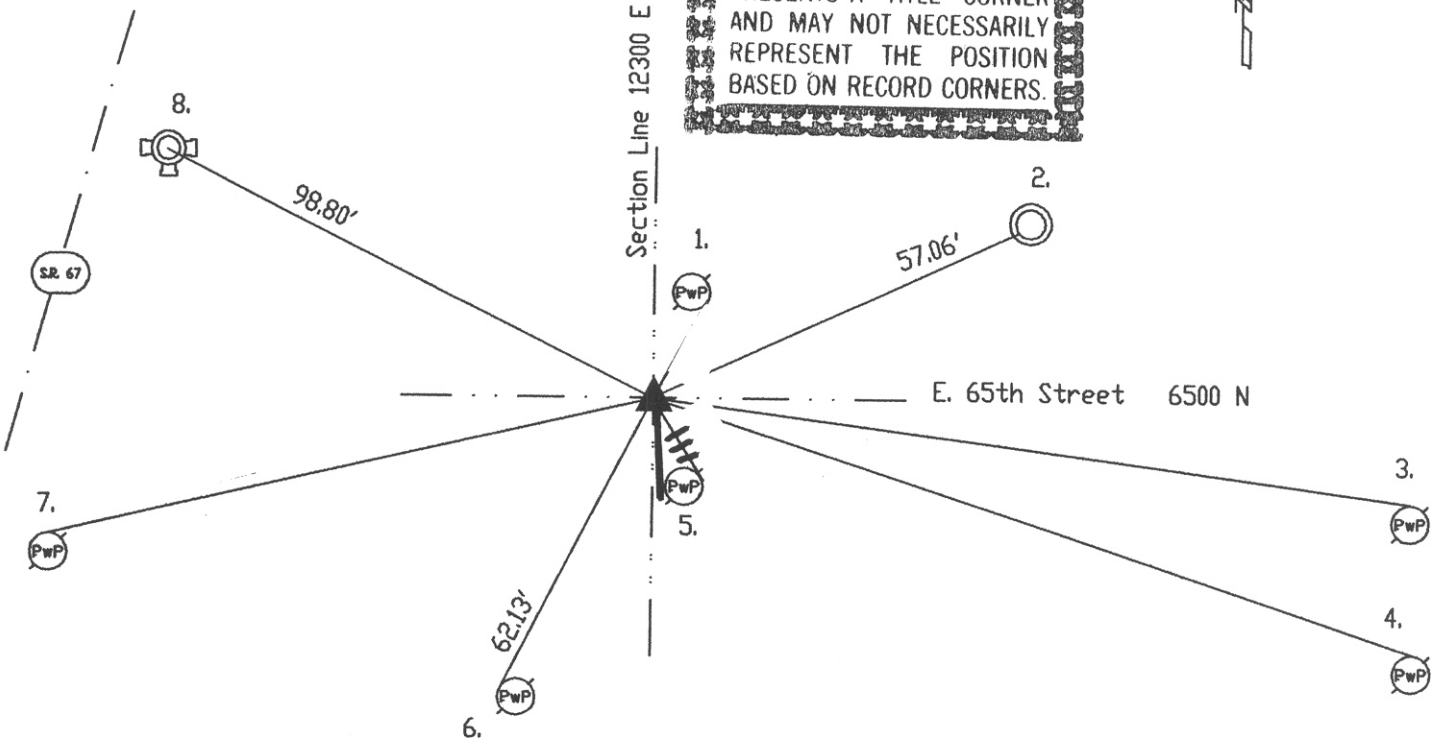

Survey by Percy Hosbrook 2-28-1849 with witnesses: 15" beech S 40 E 20 links, 12" beech N 62 W 21 links per Lawrence Township Legal Surey Book pg. 41. Thompson 11-12-48 called a railroad spike. Fortner 5-5-75 called a PK nail. Bruer 8-9-79 called PK nail. Greene 3-13-87 called same. Wilcoxon 9-8-88 called same. Excavated 9-22-92 by Wilcoxon found railroad spike 4' down. No stone found. Harrison set. Re-tied by Wilcoxon 10-6-92. Re-tied by Wilcoxon 6-13-99.

HC753405

REF.	DISTANCE	DESCRIPTION
1.	17.11'	Mag nail w/brass washer E PwP#712-281GB 3' up
2.	57.06'	Cut 'x' SW-edge sewer manhole
3.	140.96'	PK nail N PwP#22-321G 8'up
4.	150.01'	Road nail N PwP no# 6'up
5.	17.34'	nail E PwP#21-321G 8'up
6.	62.13'	Mag nail w/brass washer W PwP#115-321G 4'up
7.	126.38'	Mag nail w/brass washer N PwP#246-321G 12'up
8.	98.80'	Top nut of fire hydrant